


1

Site
1" = 40'-0"

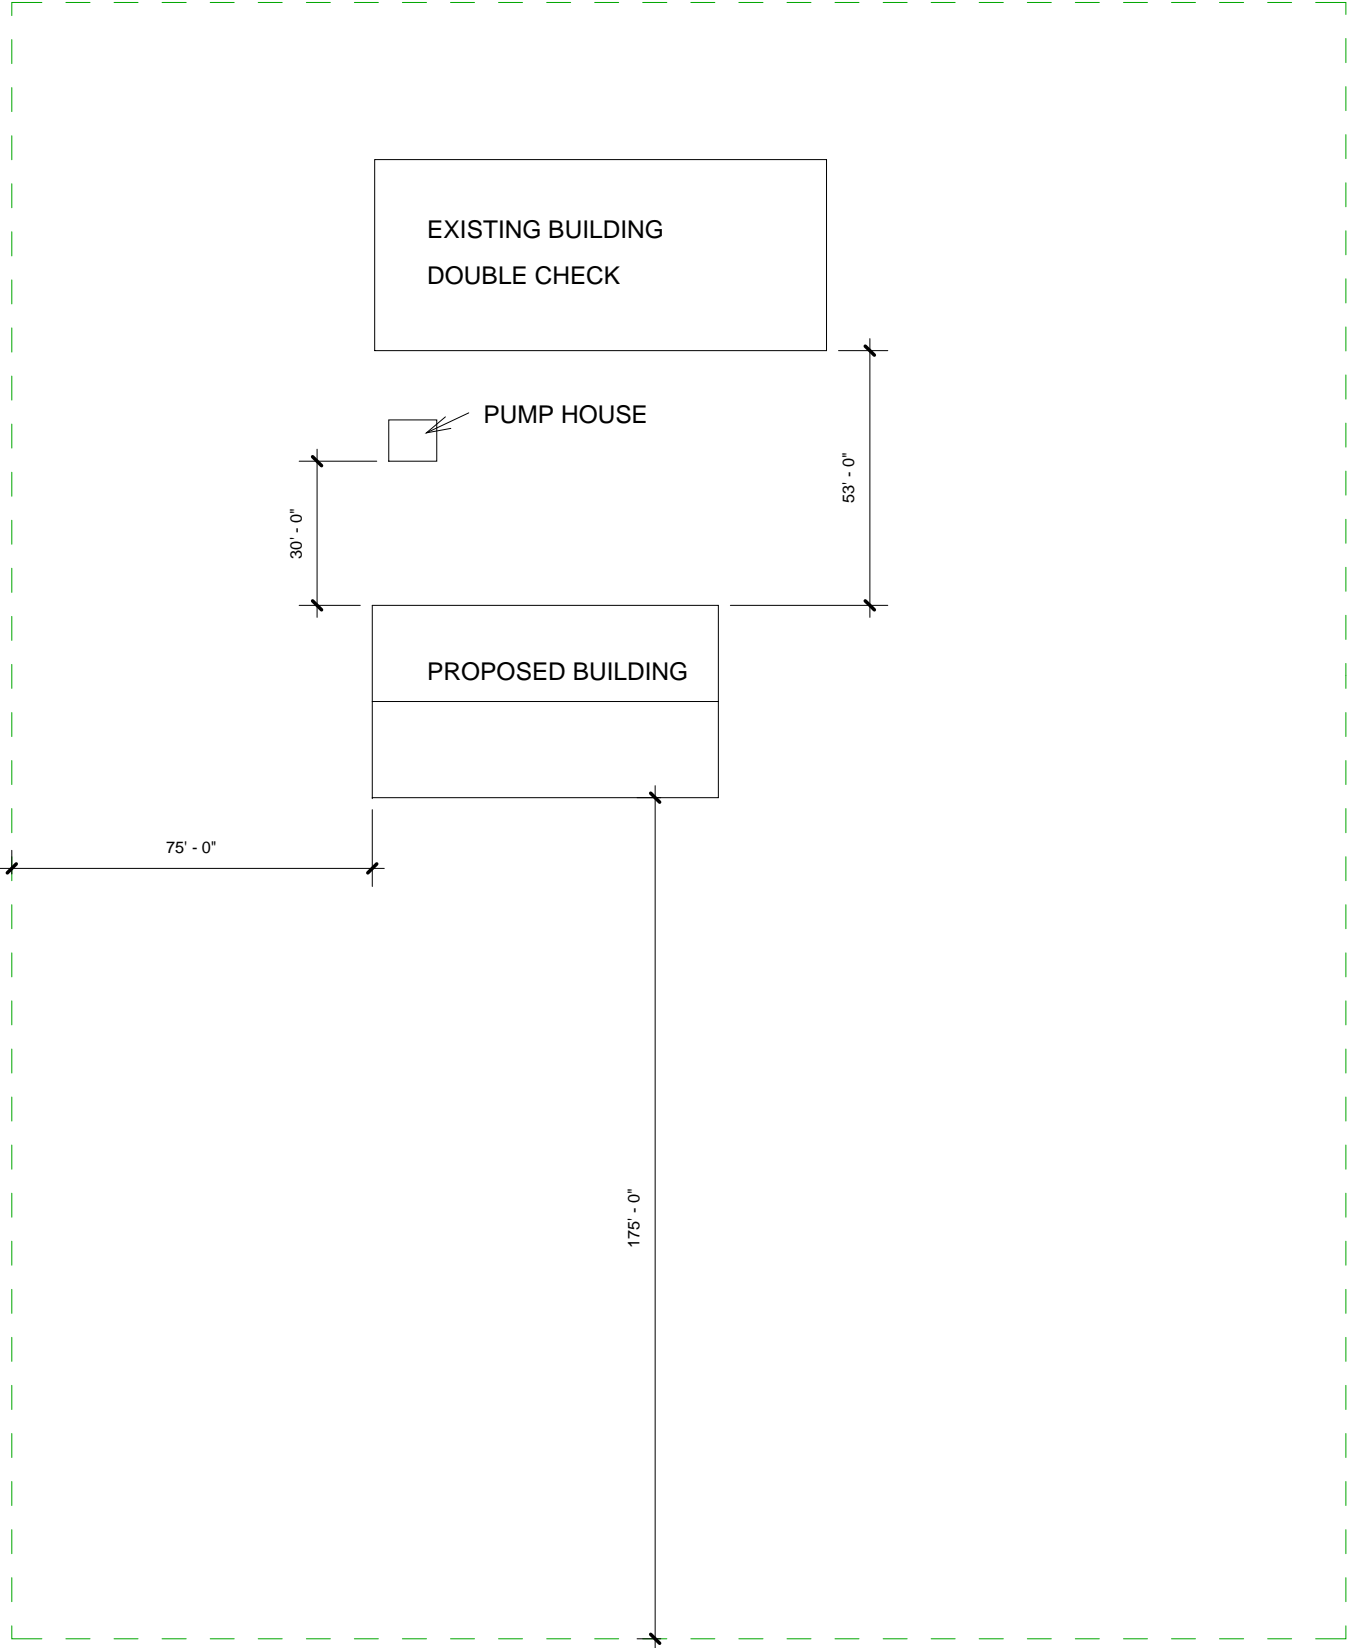

GARY D. JONES
CONSTRUCTION

Building with Pride since 1959

247 W Hwy 30
Burley, ID 83318
Phone: 208-678-1118
Fax: 208-678-1119

SHEET TITLE

SITE PLAN

PROJECT/ OWNER

DOUBLE CHECK

DRAWN BY

JASON
JONES

REVISION DATE

MAY 1,2007

SHEET NUMBER

A-5