

1 Level 1
1/8" = 1'-0"



SHEET TITLE

FLOOR PLAN

PROJECT/ OWNER

DOUBLE CHECK

DRAWN BY


JASON
JONES

REVISION DATE

MAY 1, 2007

SHEET NUMBER

A-1

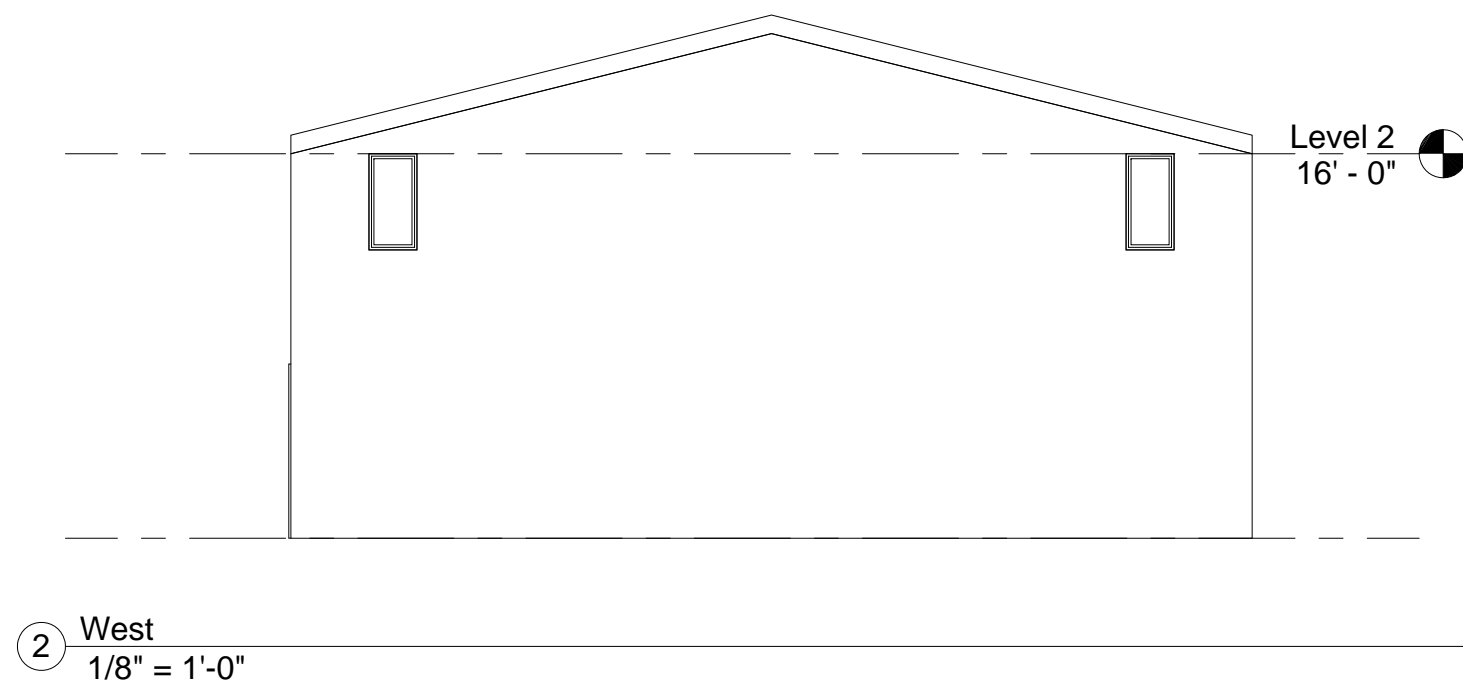

| Door Schedule | | | | | |
|----------------------|-------|-------------|---------------------|----------|----------|
| Assembly Description | Count | Description | Family | Width | Height |
| Overhead Doors | 1 | | Overhead-S ectional | 24' - 0" | 12' - 0" |
| Interior Doors | 1 | | Single-Flush | 3' - 0" | 7' - 0" |
| Overhead Doors | 1 | | Overhead-S ectional | 12' - 0" | 12' - 0" |
| Interior Doors | 1 | | Single-Flush | 3' - 0" | 7' - 0" |



GARY D. JONES
CONSTRUCTION
Building with Pride since 1959

247 W Hwy 30
 Burley, ID 83318

Phone: 208-678-1118
 Fax: 208-678-1119

SHEET TITLE

ELEVATIONS AND SCHEDULES

PROJECT/ OWNER

DOUBLE CHECK

DRAWN BY



JASON
JONES

REVISION DATE

MAY 1, 2007

SHEET NUMBER

A-2

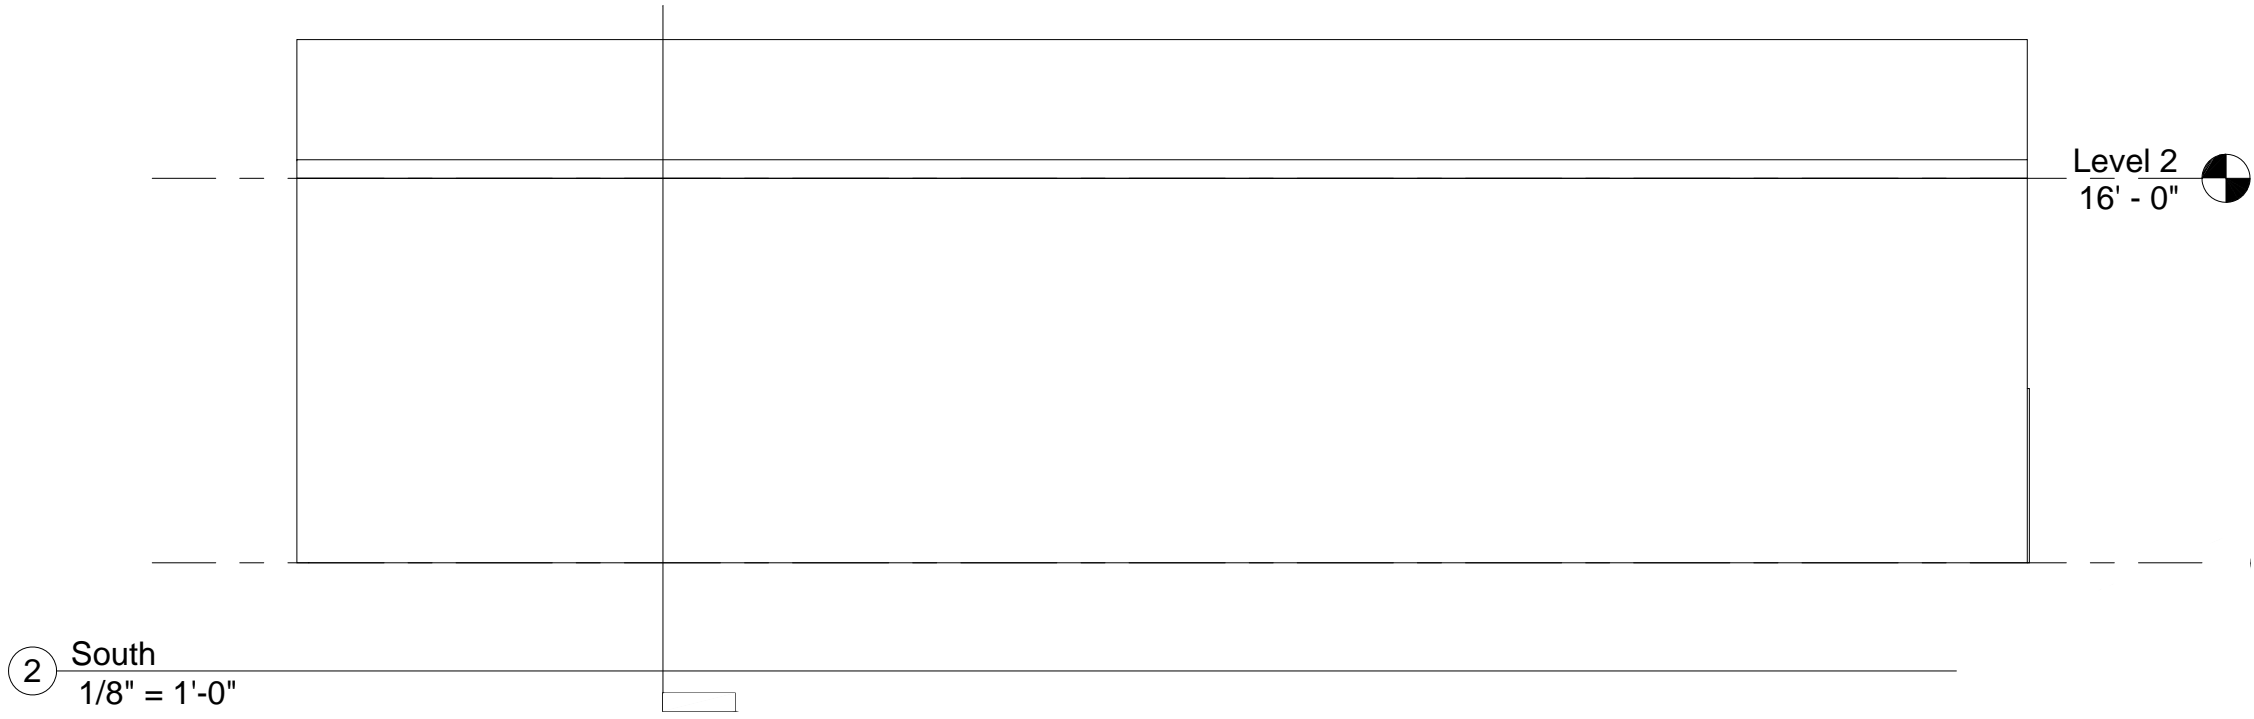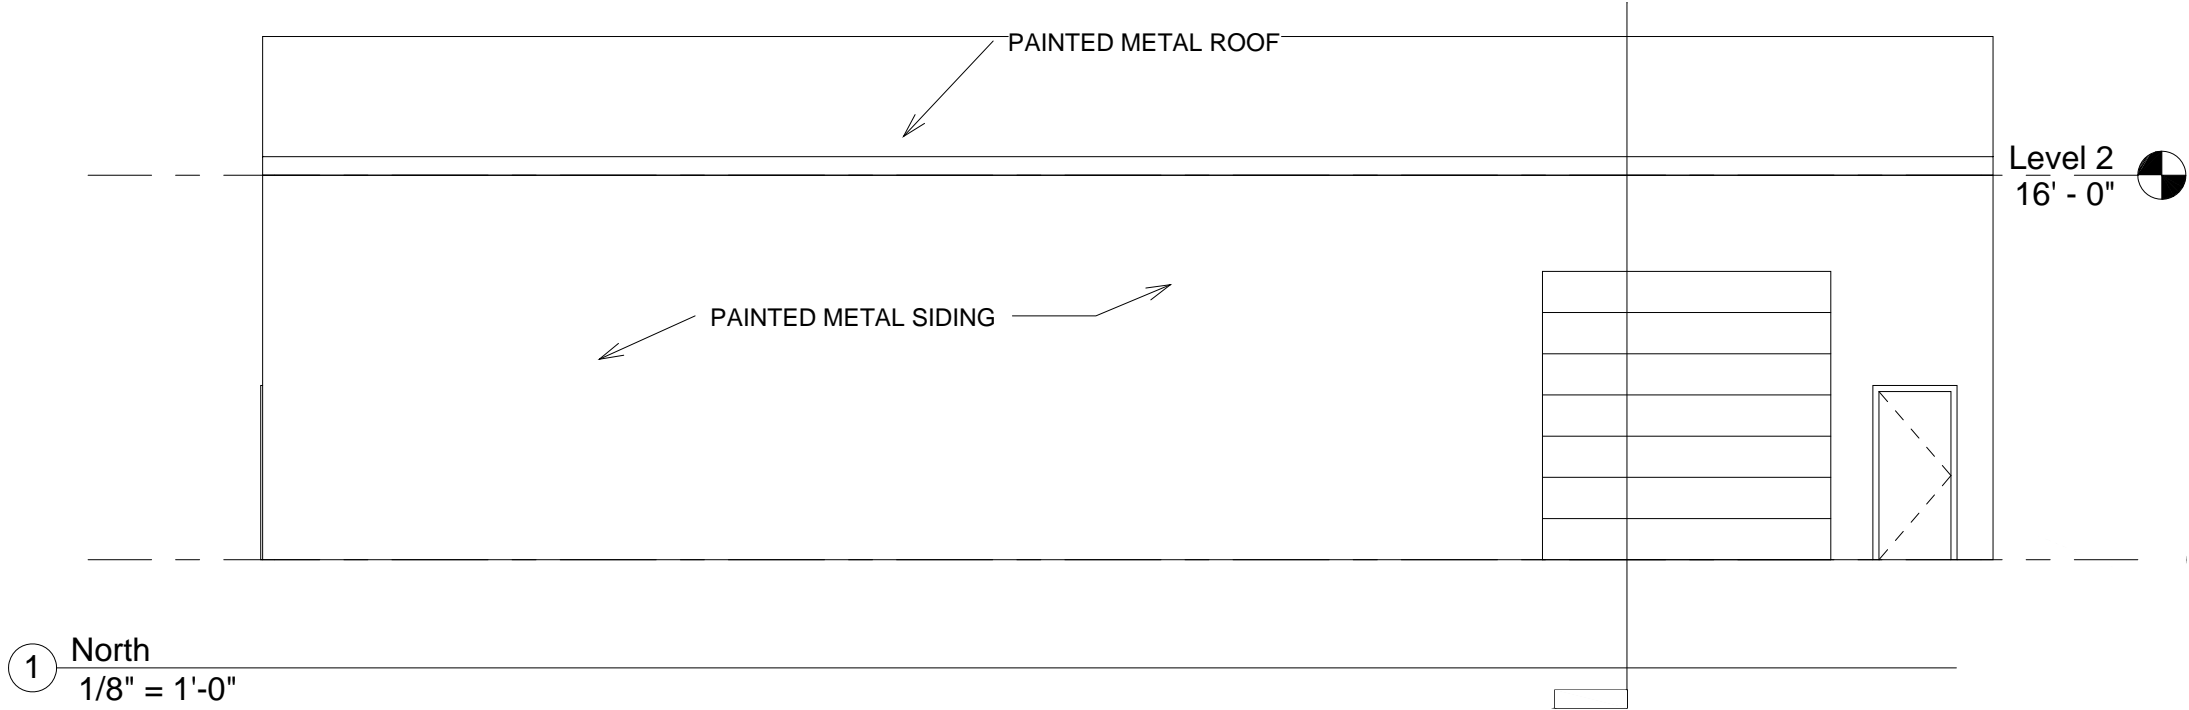

GARY D. JONES
CONSTRUCTION

Building with Pride since 1959

247 W Hwy 30
Burley, ID 83318
Phone: 208-678-1118
Fax: 208-678-1119

SHEET TITLE

ELEVATIONS

PROJECT/ OWNER

DOUBLE CHECK

DRAWN BY


JASON
JONES

REVISION DATE

MAY 1, 2007

SHEET NUMBER

A-3

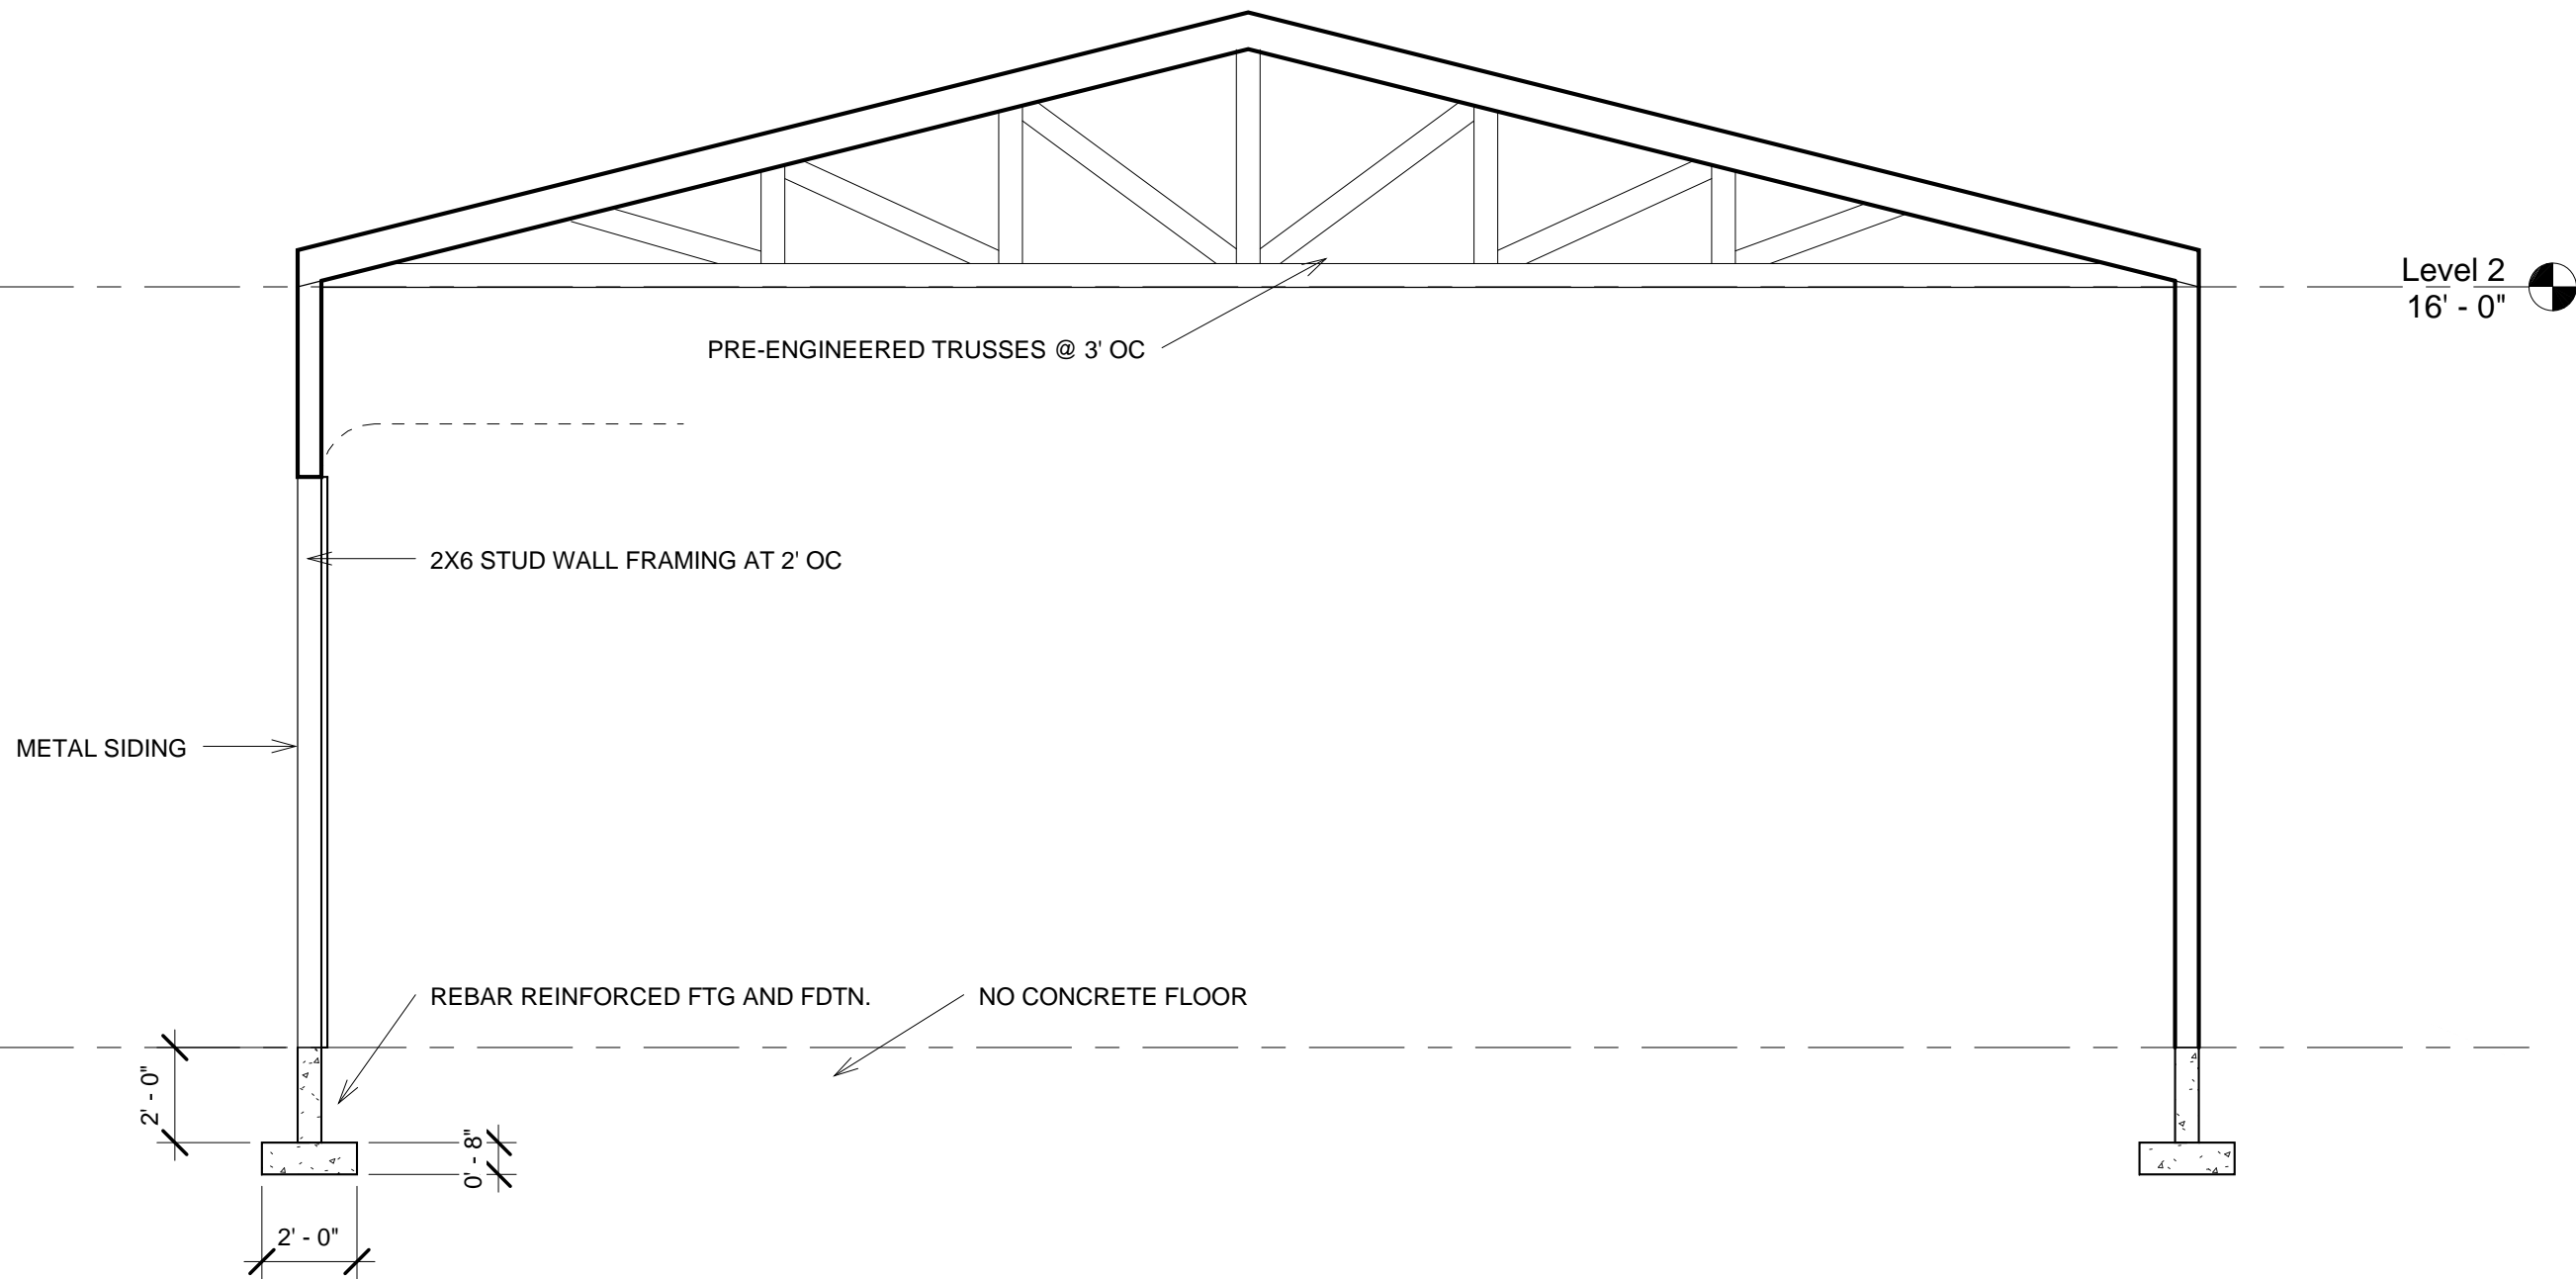

Level 2
16' - 0"




PRE-ENGINEERED TRUSSES @ 3' OC

2X6 STUD WALL FRAMING AT 2' OC

METAL SIDING

REBAR REINFORCED FTG AND FDTN.

NO CONCRETE FLOOR

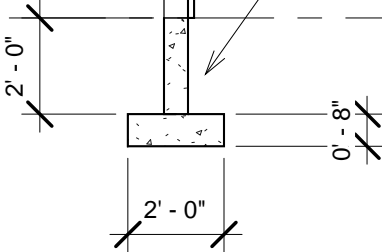

2 COMMON CROSS SECTION
1/4" = 1'-0"

GARY D. JONES
CONSTRUCTION

Building with Pride since 1959

247 W Hwy 30
Burley, ID 83318
Phone: 208-678-1118
Fax: 208-678-1119

SHEET TITLE

CROSS
SECTION

PROJECT/ OWNER

DOUBLE CHECK

DRAWN BY

JASON
JONES

REVISION DATE

MAY 1,2007


SHEET NUMBER

A-4

1

Site

1" = 40'-0"

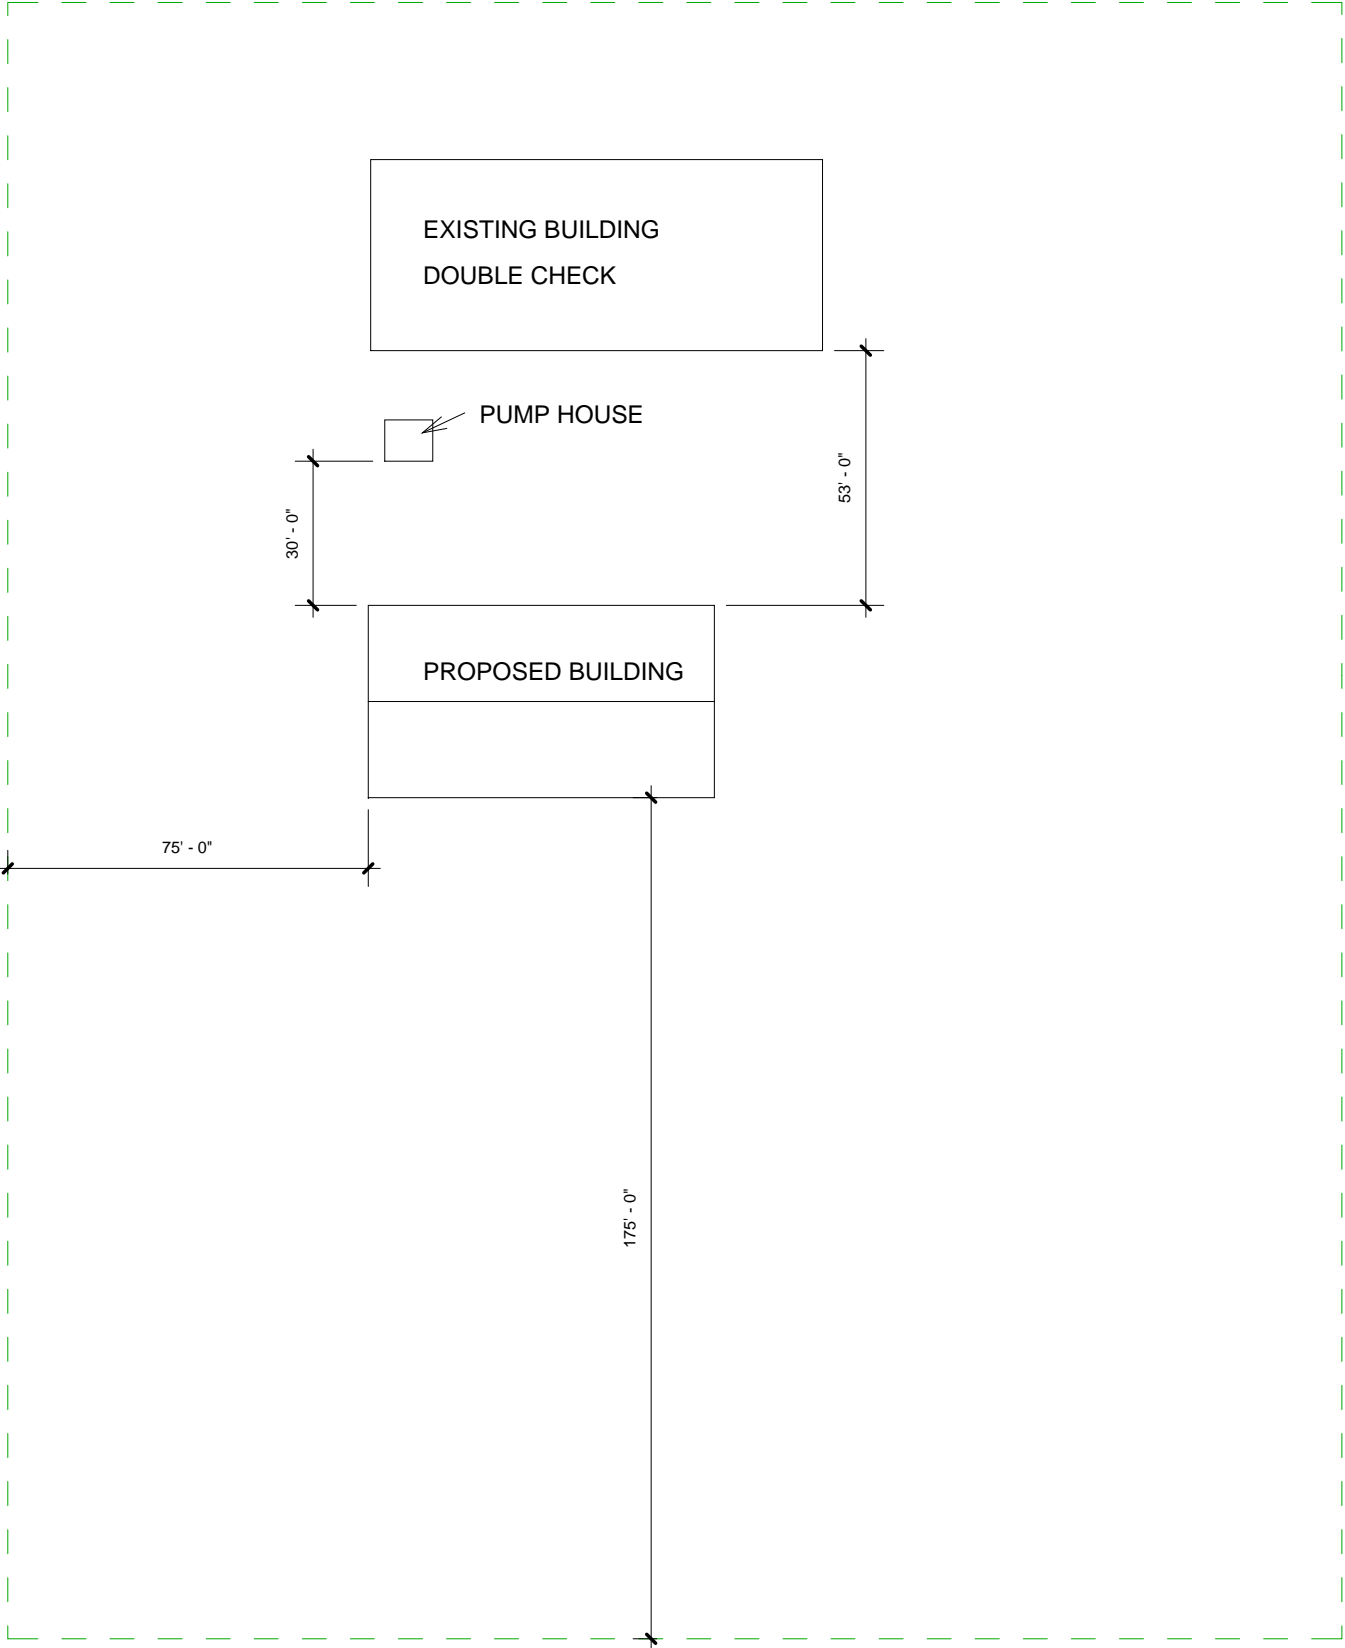

GARY D. JONES
CONSTRUCTION

Building with Pride since 1959

247 W Hwy 30
Burley, ID 83318

Phone: 208-678-1118
Fax: 208-678-1119

SHEET TITLE

SITE PLAN

PROJECT/ OWNER

DOUBLE CHECK

DRAWN BY

JASON
JONES

REVISION DATE

MAY 1,2007

SHEET NUMBER

A-5