


1 Level 1
1/8" = 1'-0"

A102

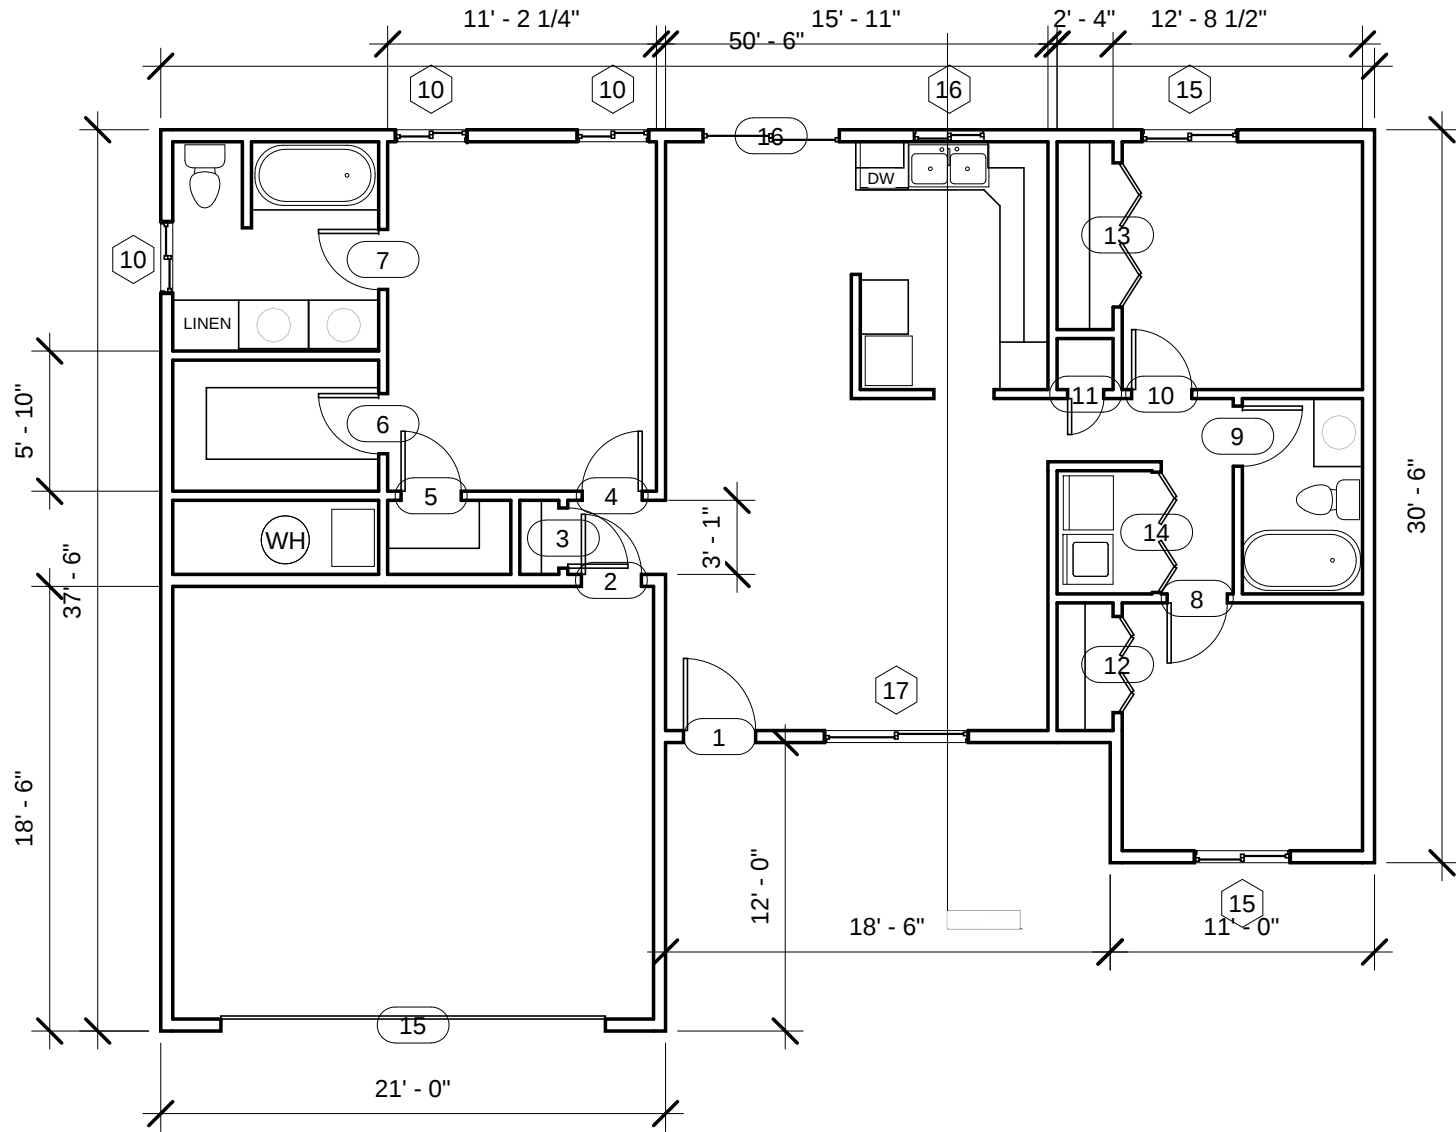

A102

A102

A102



SHEET TITLE

FLOOR PLAN

PROJECT/ OWNER

ALMANZA

DRAWN BY


JASON
JONES

REVISION DATE


MARCH 28, 2007

SHEET NUMBER


A101

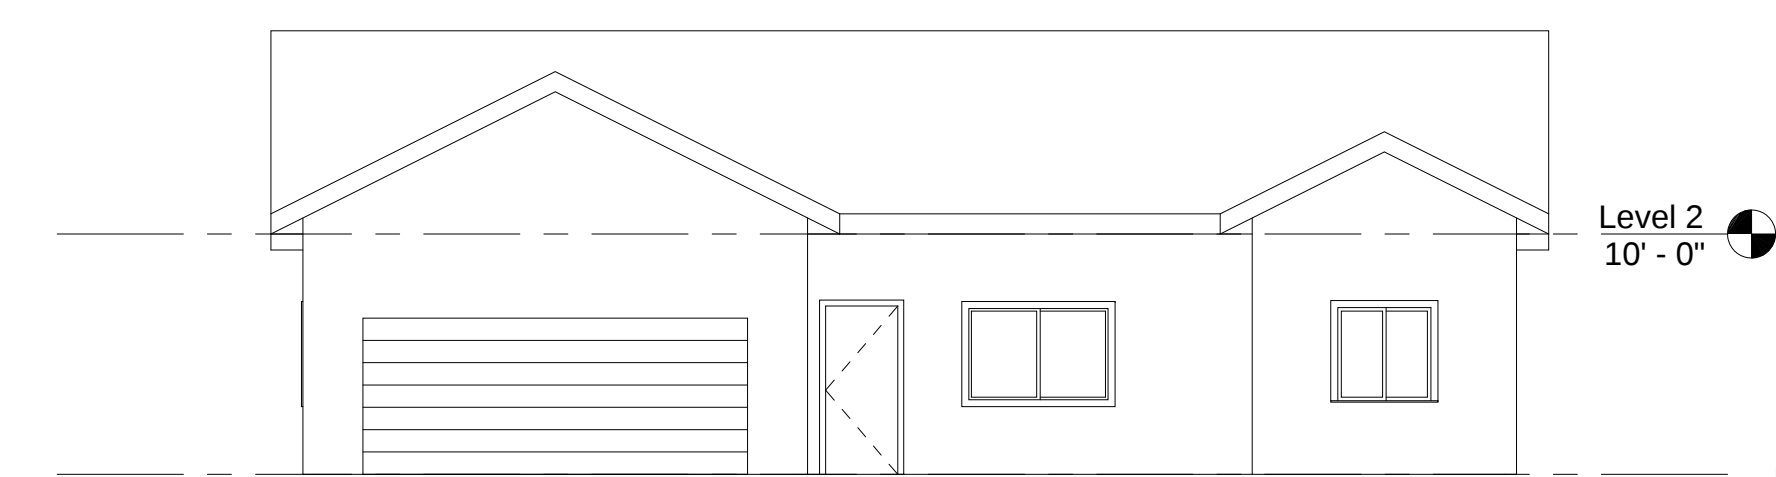


3 South
1/8" = 1'-0"

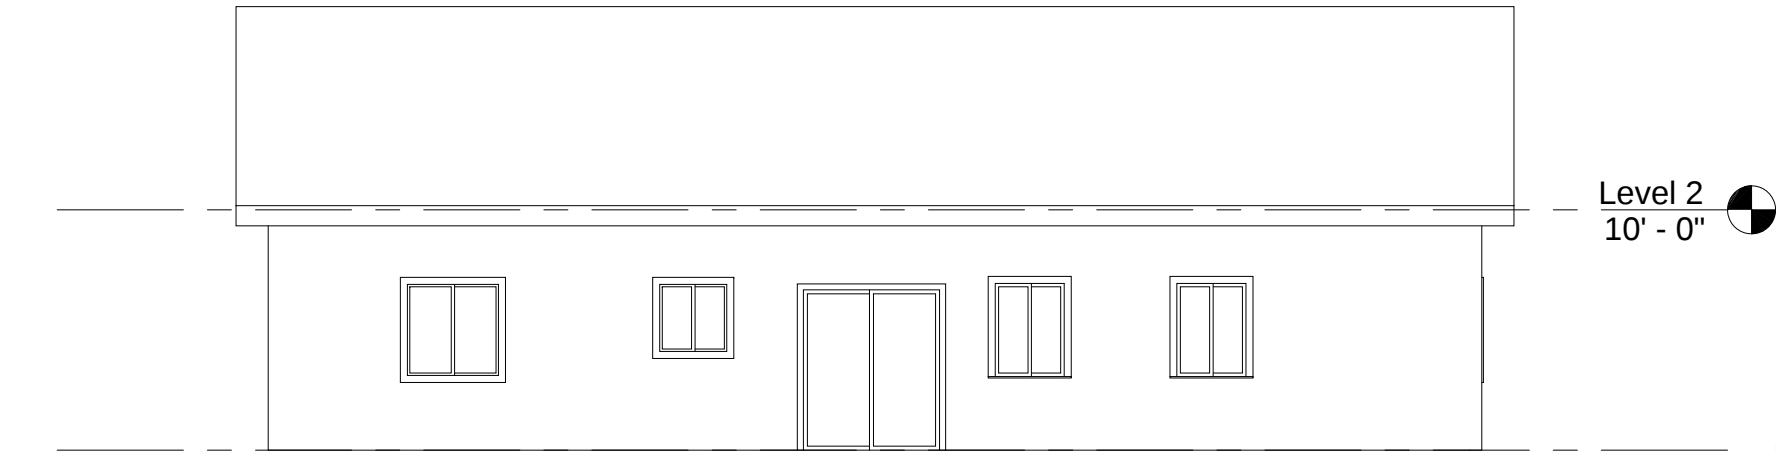

4 North
1/8" = 1'-0"

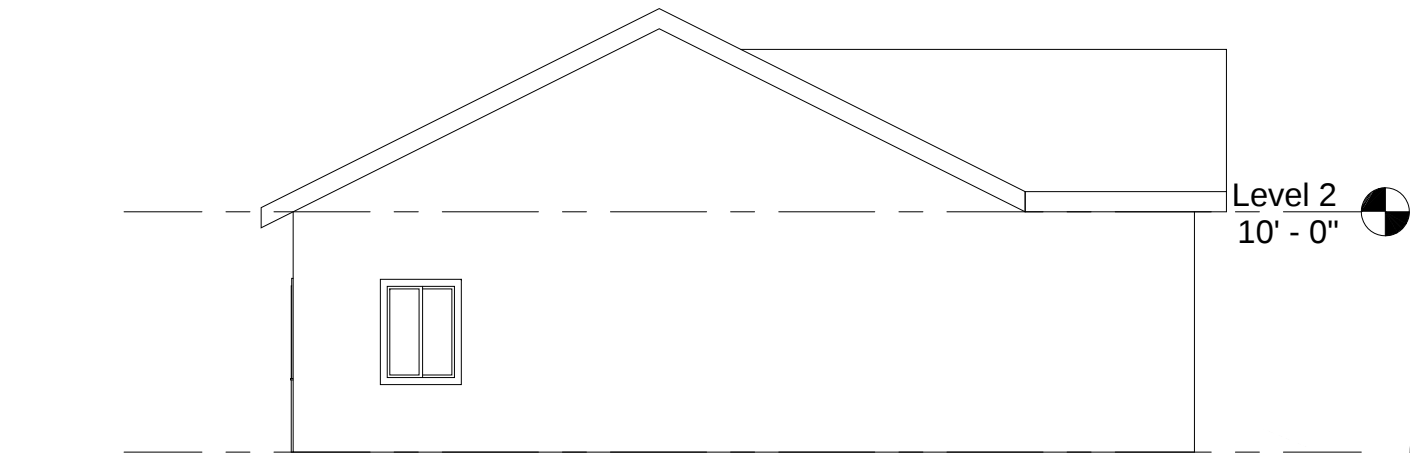

2 West
1/8" = 1'-0"

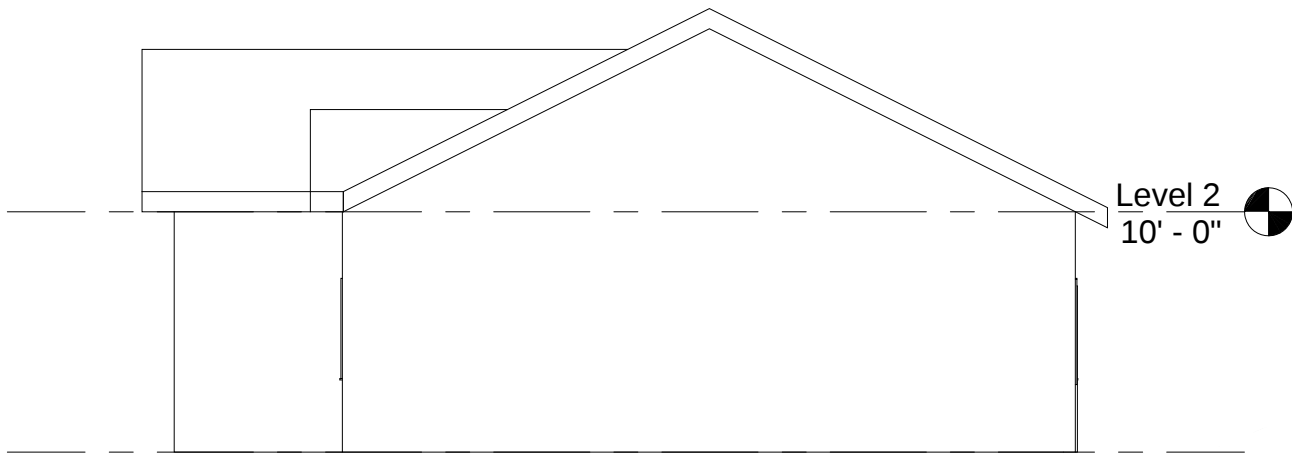

1 East
1/8" = 1'-0"

Window Schedule			
Description	Mark	Width	Height
	1	3' - 0"	4' - 0"
	2	3' - 0"	4' - 0"
	3	3' - 0"	4' - 0"
	4	3' - 0"	3' - 0"
	5	4' - 0"	4' - 0"
	6	4' - 0"	4' - 0"
	7	6' - 0"	4' - 0"

Door Schedule			
Mark	Description	Width	Height
1		3' - 0"	7' - 0"
2		2' - 6"	7' - 0"
3		2' - 6"	7' - 0"
4		2' - 6"	7' - 0"
5		2' - 6"	7' - 0"
6		2' - 6"	7' - 0"
7		2' - 6"	7' - 0"
8		2' - 6"	7' - 0"
9		2' - 6"	7' - 0"
10		2' - 6"	7' - 0"
11		1' - 6"	7' - 0"
12		4' - 0"	7' - 0"
13		6' - 0"	7' - 0"
14		5' - 0"	7' - 0"
15		16' - 0"	6' - 6"
16		5' - 8"	6' - 8"

GARY D. JONES

CONSTRUCTION

Building with Pride since 1959

247 W Hwy 30
Burley, ID 83318
Phone: 208-678-1118
Fax: 208-678-1119

SHEET TITLE

ELEVATIONS

PROJECT/ OWNER

ALMANZA

DRAWN BY


JASON JONES

REVISION DATE

MARCH 28, 2007

SHEET NUMBER

A102

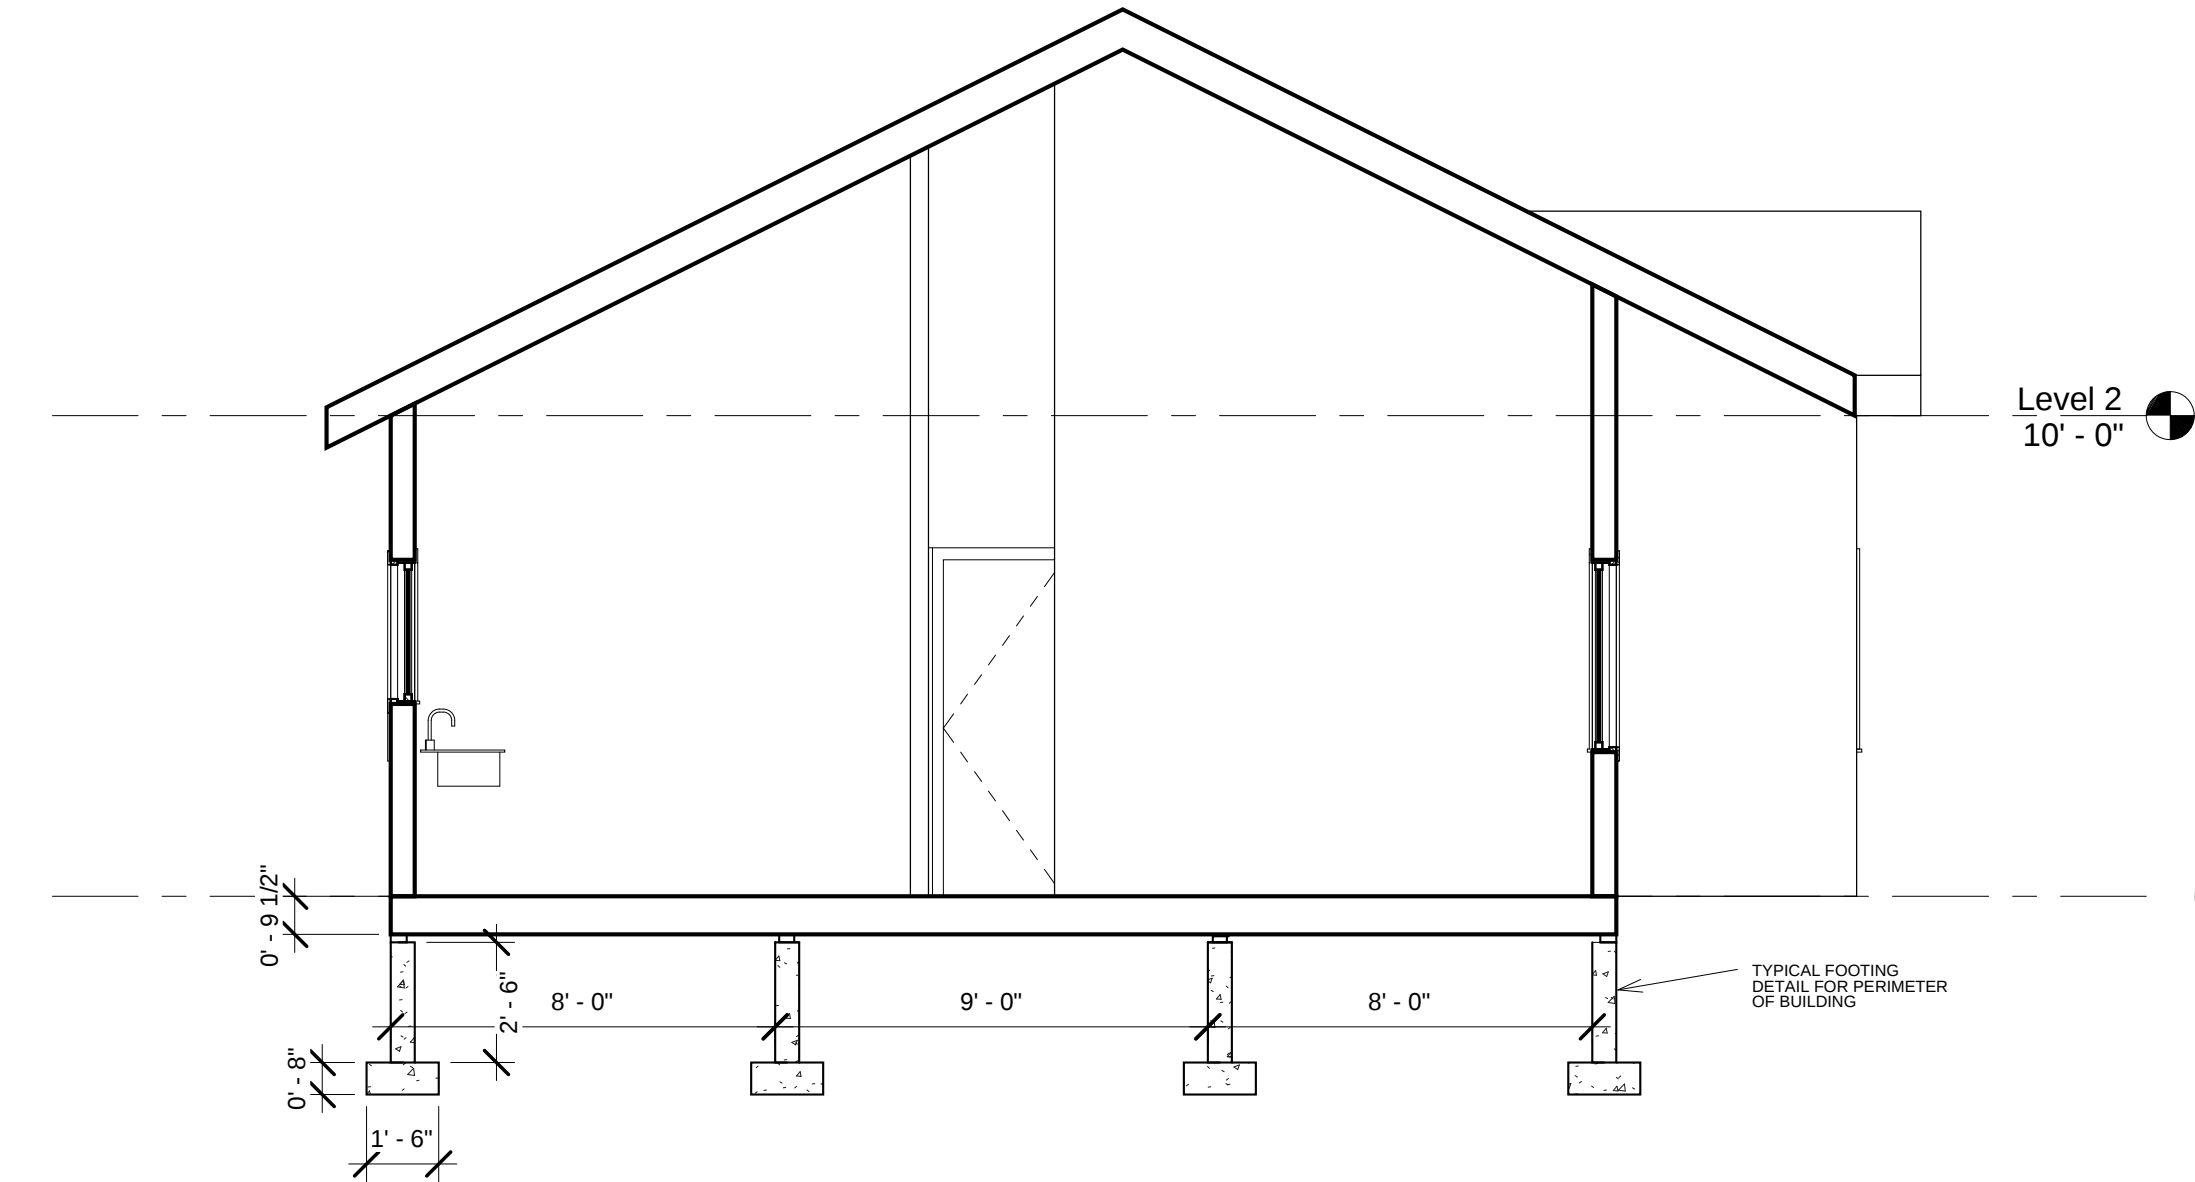

1 Section 1
1/4" = 1'-0"



GARY D. JONES

CONSTRUCTION

Building with Pride since 1959

247 W Hwy 30
Burley, ID 83318
Phone: 208-678-1118
Fax: 208-678-1119

SHEET TITLE
SECTION VIEW
PROJECT/ OWNER
ALMANZA
DRAWN BY
JASON JONES
REVISION DATE
MARCH 28, 2007
SHEET NUMBER
A103