


1 Level 1
1/8" = 1'-0"

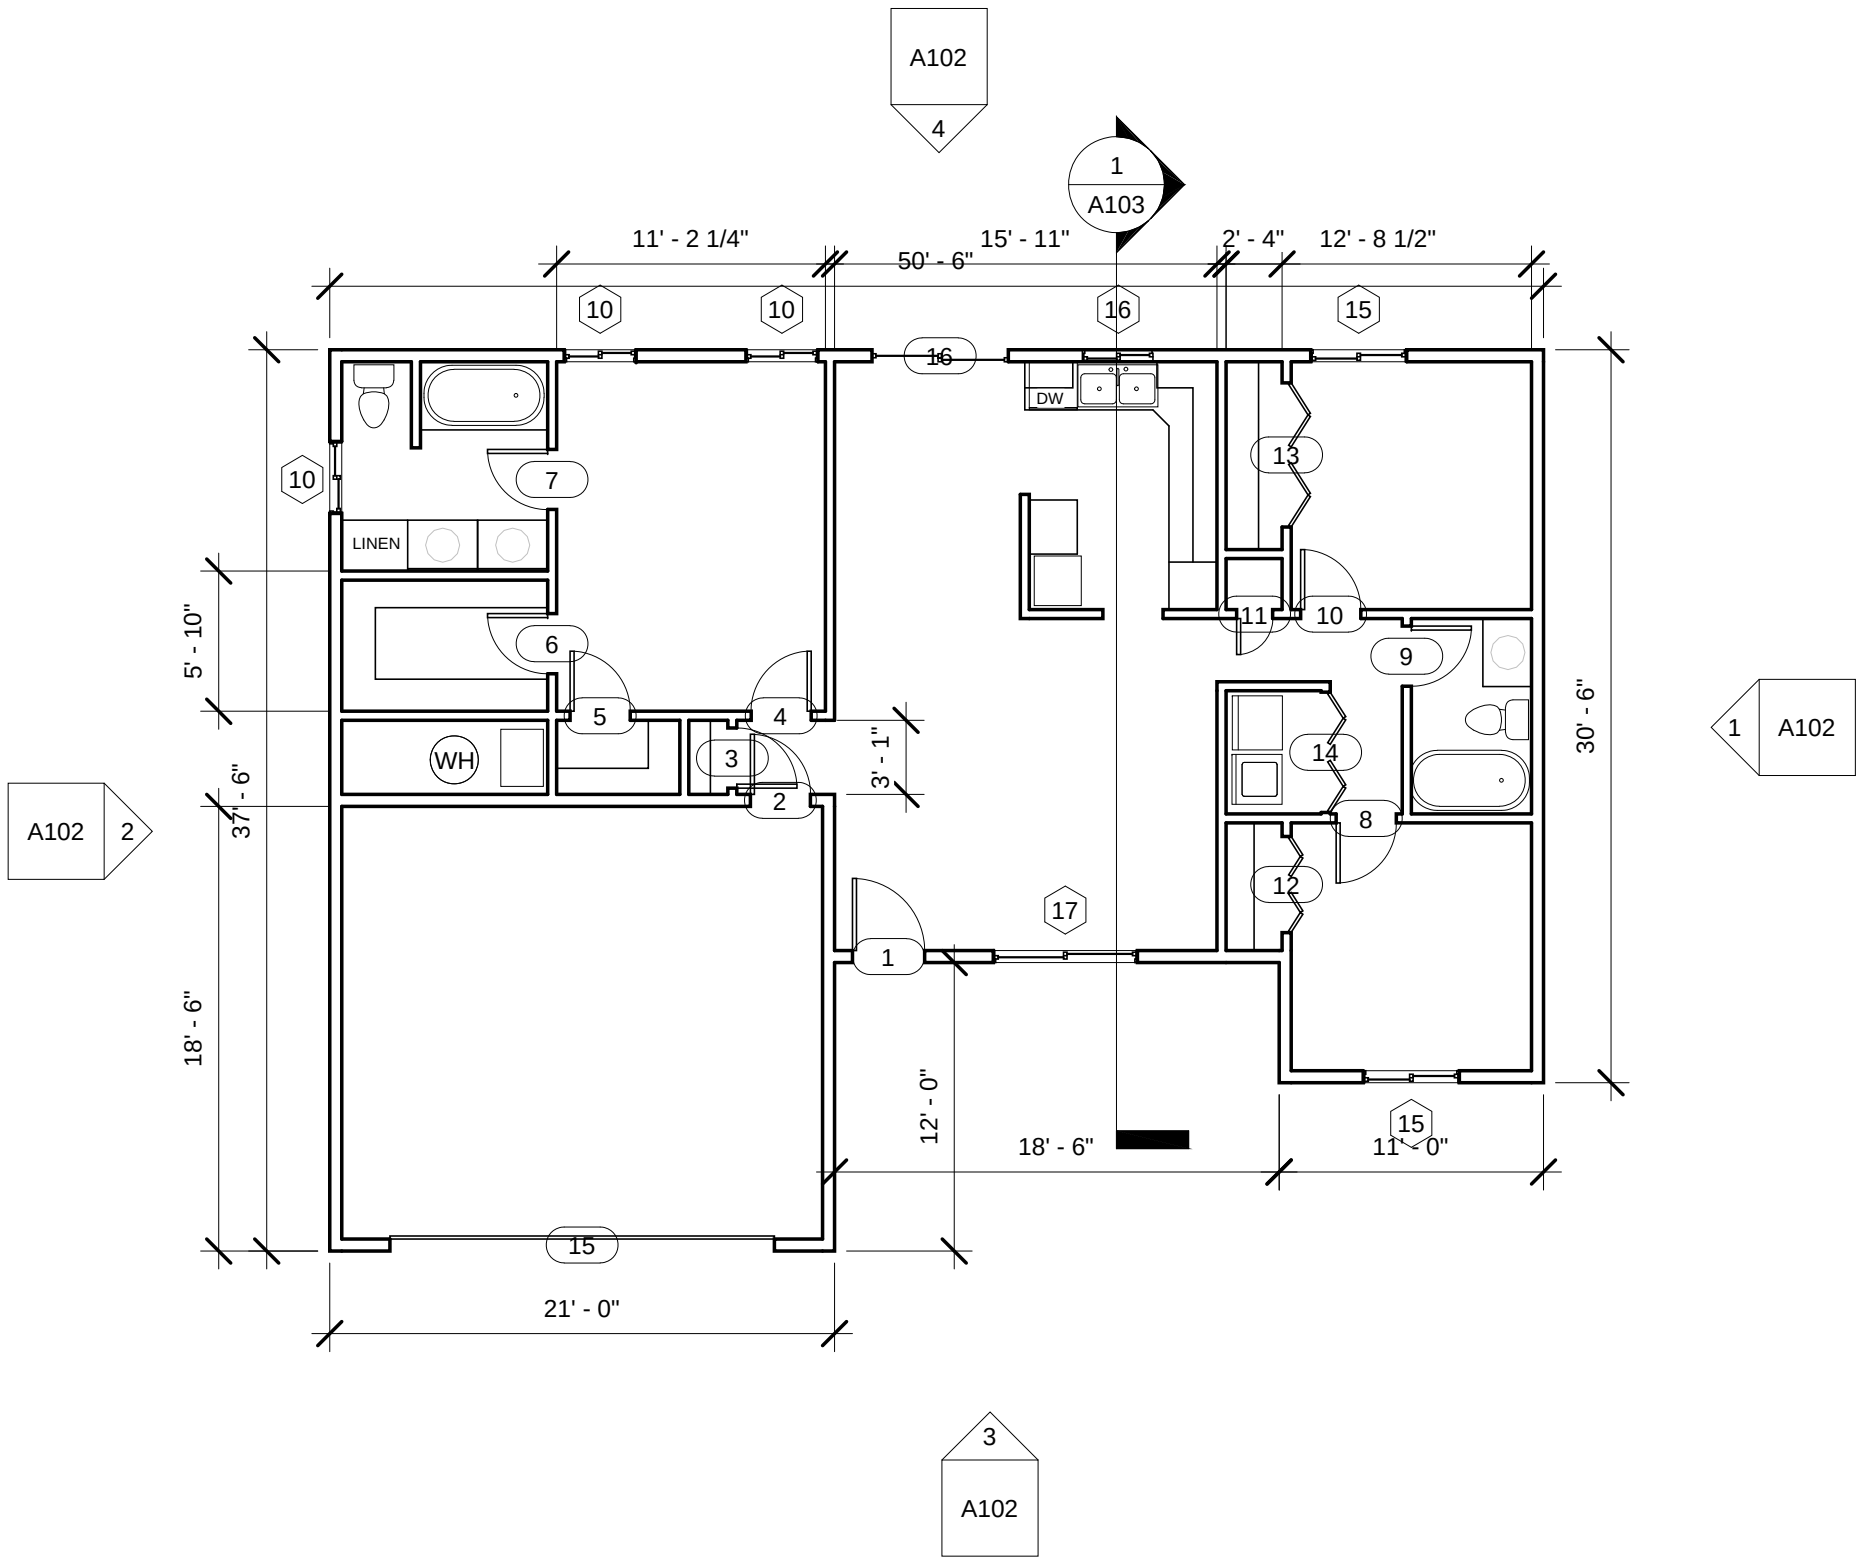

GARY D. JONES

CONSTRUCTION

Building with Pride since 1959

247 W Hwy 30
Burley, ID 83318
Phone: 208-678-1118
Fax: 208-678-1119

SHEET TITLE	
FLOOR PLAN	
PROJECT/ OWNER	
ALMANZA	
DRAWN BY	
JASON JONES	
REVISION DATE	
MARCH 28, 2007	
SHEET NUMBER	
A101	