




① East  
1/8" = 1'-0"

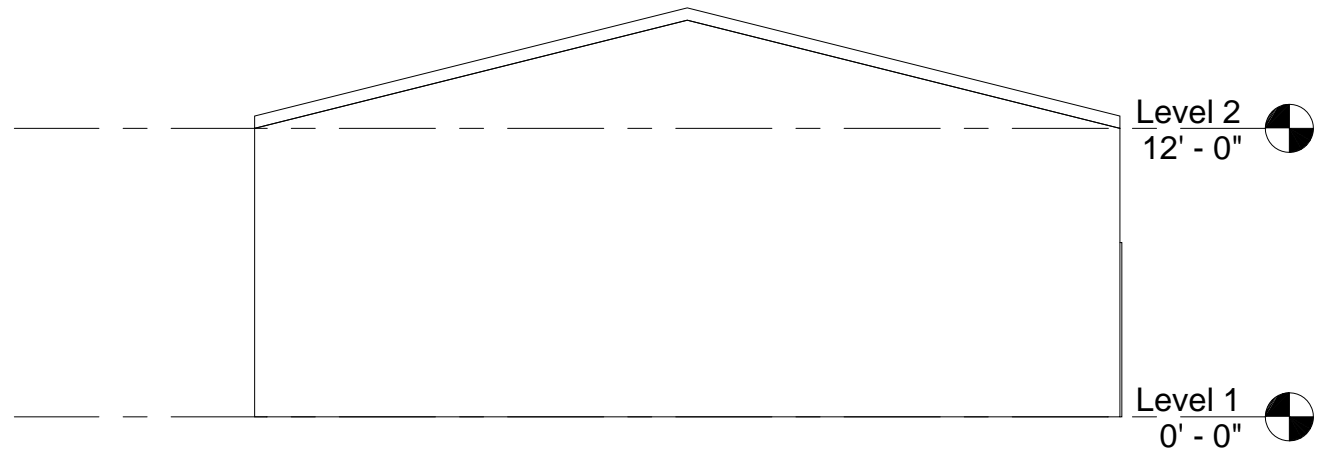

② West  
1/8" = 1'-0"

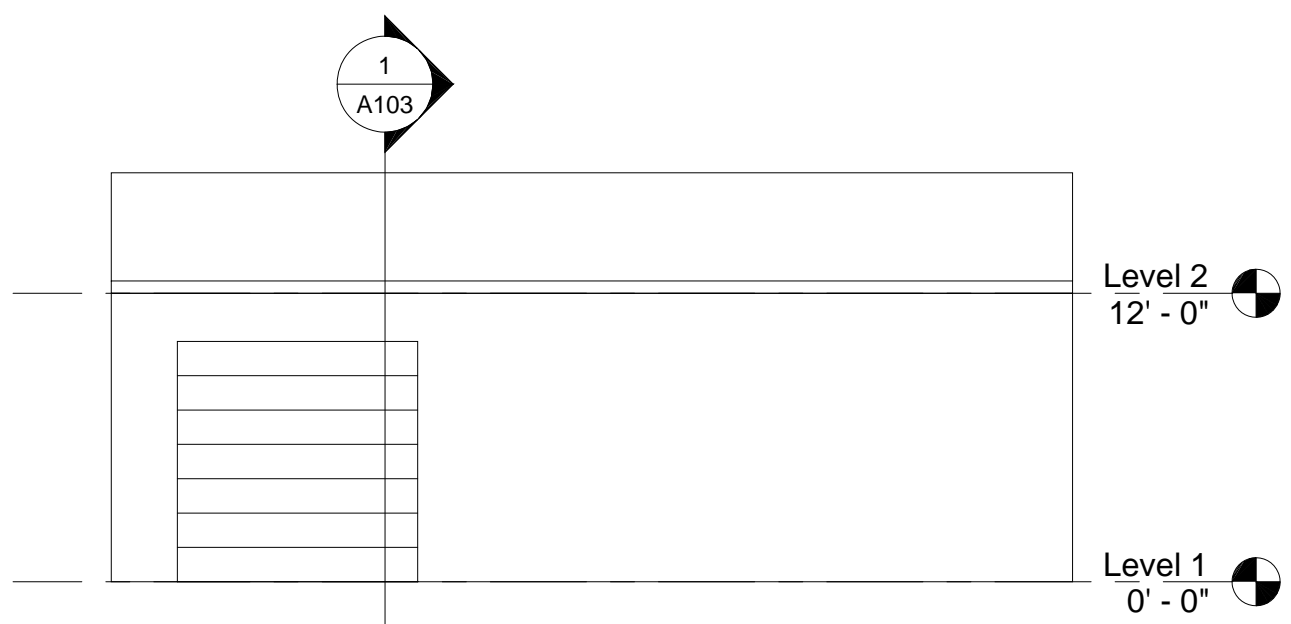

③ North  
1/8" = 1'-0"

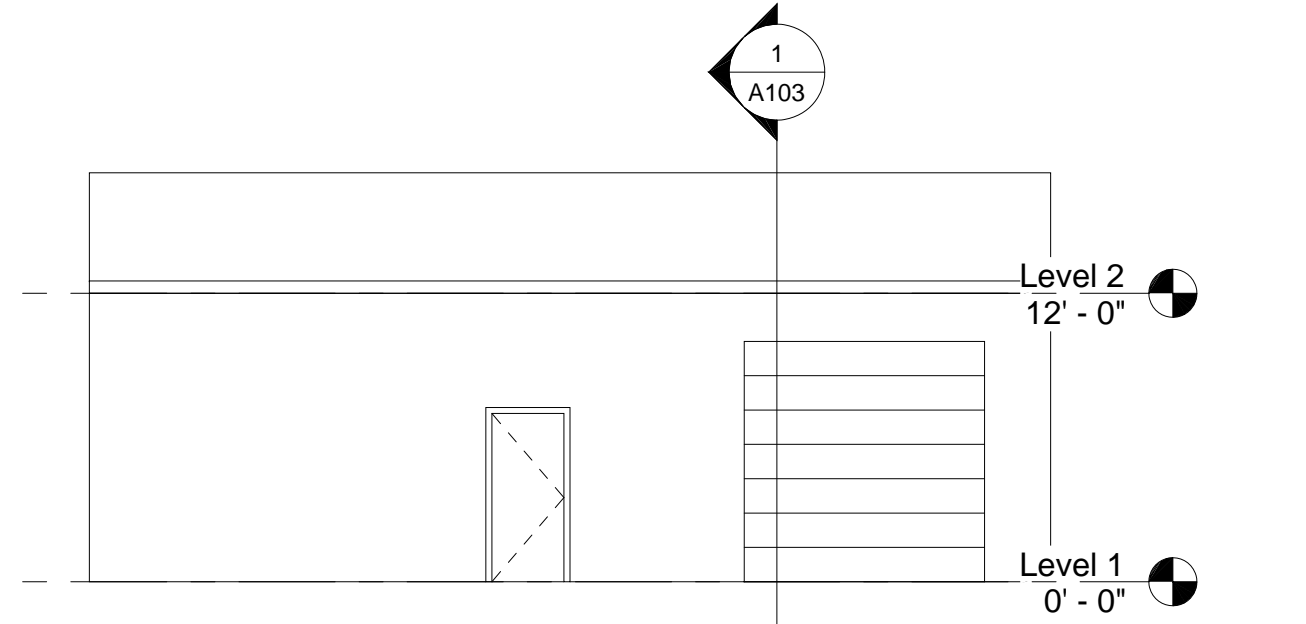

④ South  
1/8" = 1'-0"

SHEET TITLE  
  
ELEVATIONS

PROJECT/ OWNER  
  
DR SQUEEGE'S  
WINDOW CLEANING

DRAWN BY  
  
JASON  
JONES

REVISION DATE  
  
JUNE 18, 2007

SHEET NUMBER  
  
A102