


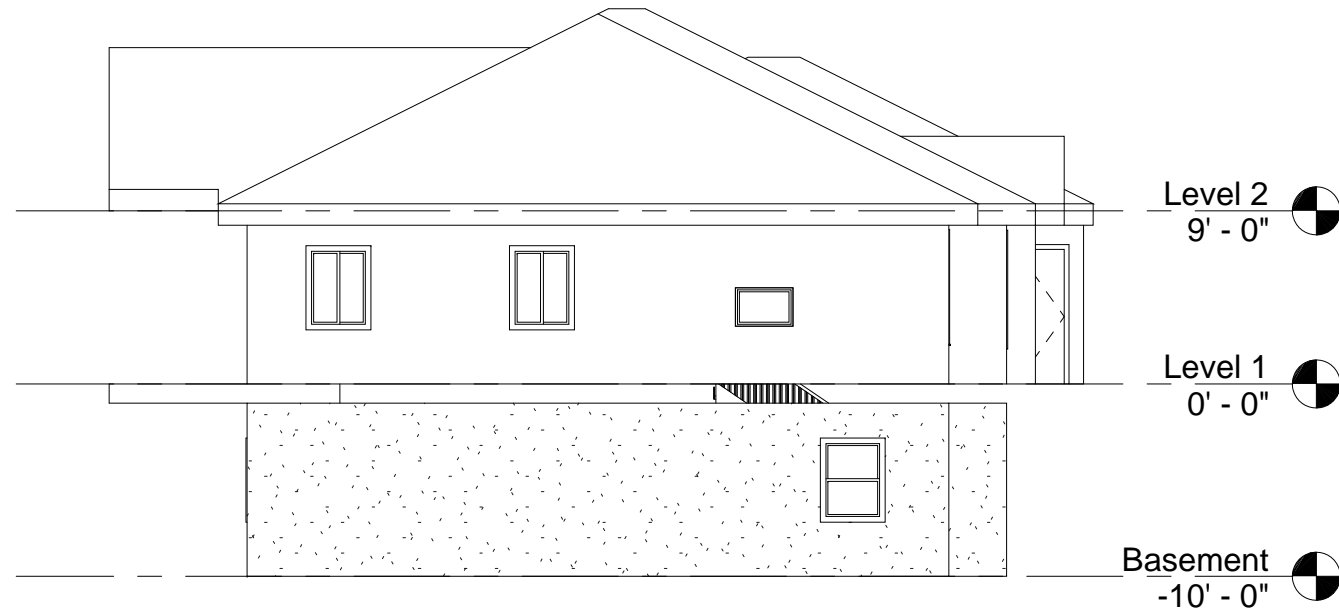

① East
1" = 10'-0"



② West
1" = 10'-0"

Area Schedule (Gross Building)		
Level	Area	Area Type

Basement	1957 SF	Gross Building Area
Basement	392 SF	Gross Building Area
Level 1	Not Enclosed	Gross Building Area

GARY D. JONES
CONSTRUCTION
Building with Pride since 1959
 247 W Hwy 30
 Burley, ID 83318
 Phone: 208-678-1118
 Fax: 208-678-1119

SHEET TITLE

ELEVATIONS

PROJECT/ OWNER

LARSON

DRAWN BY

JASON JONES

REVISION DATE

JUNE 20, 2007

SHEET NUMBER

A105