SECTION VIEW

PROJECT/ OWNER

ALMANZA

DRAWN BY


JASON JONES

REVISION DATE

MARCH 28, 2007

SHEET NUMBER

A103

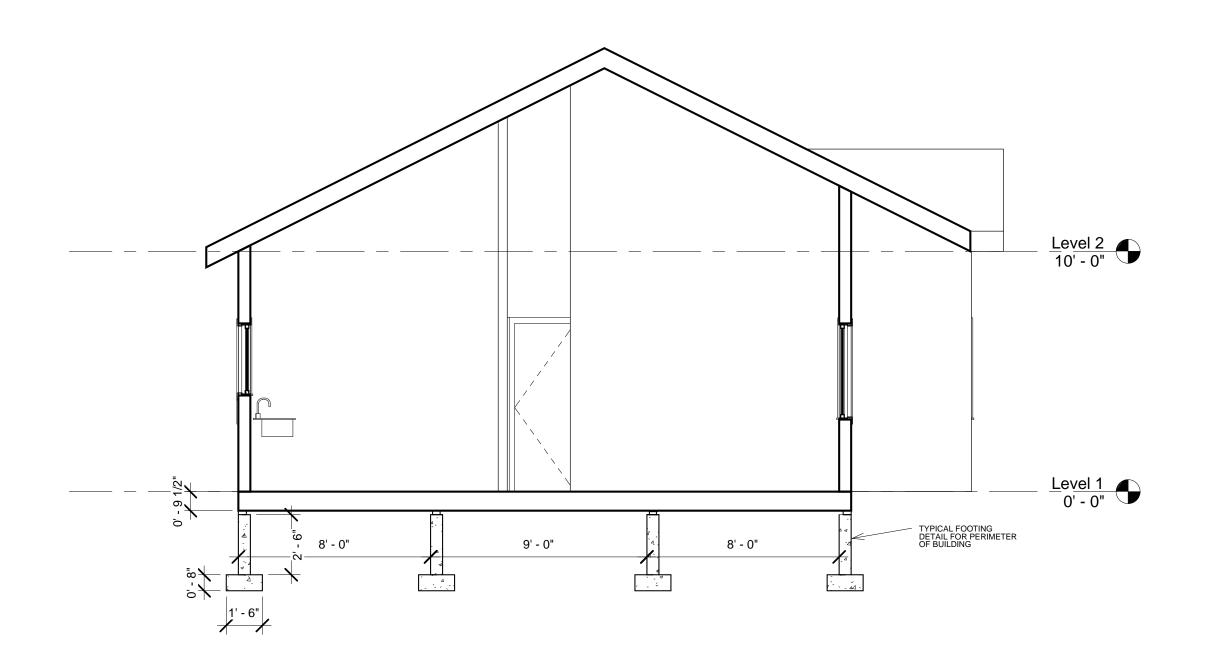

Section 1 1/4" = 1'-0"